


portico Cond.
MONACO

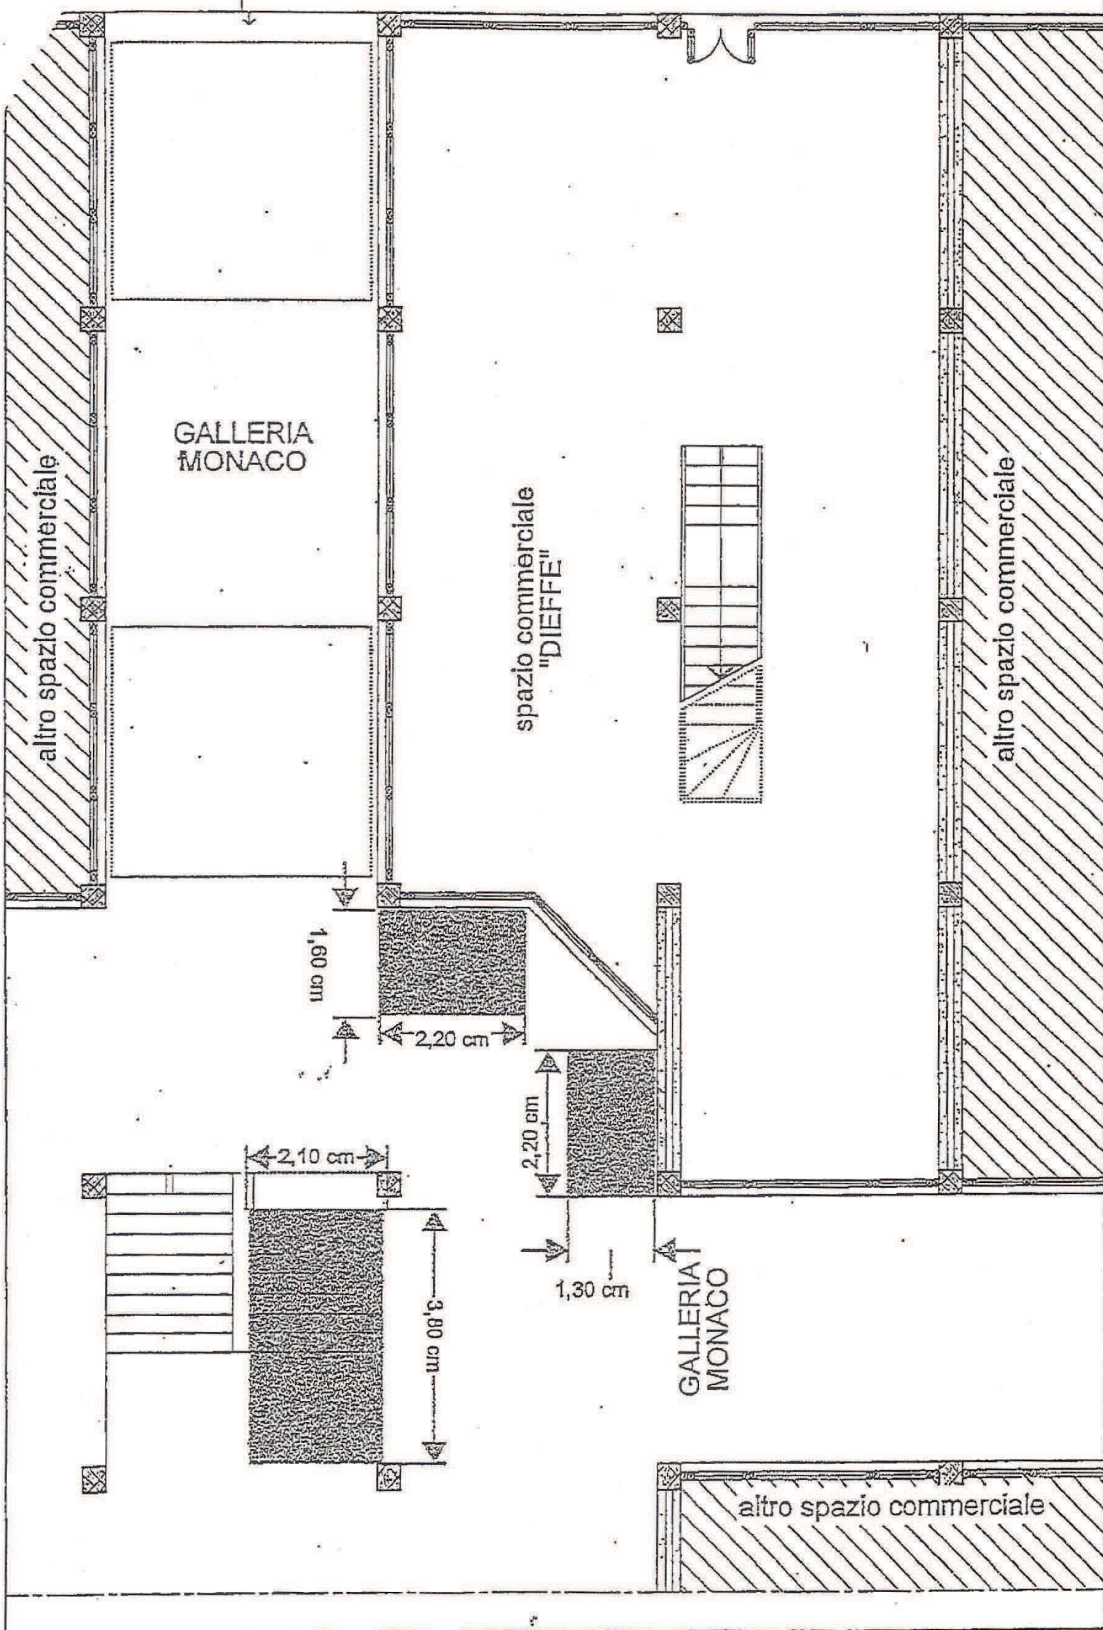

H/L = 297.0 / 210.0 (0.06m²)

TAV1 STATO DIFATTO
PIANTA P.T.
scala 1:100

Allplan 2006