


# PLANIMETRIA BAR

PIANO TERRA

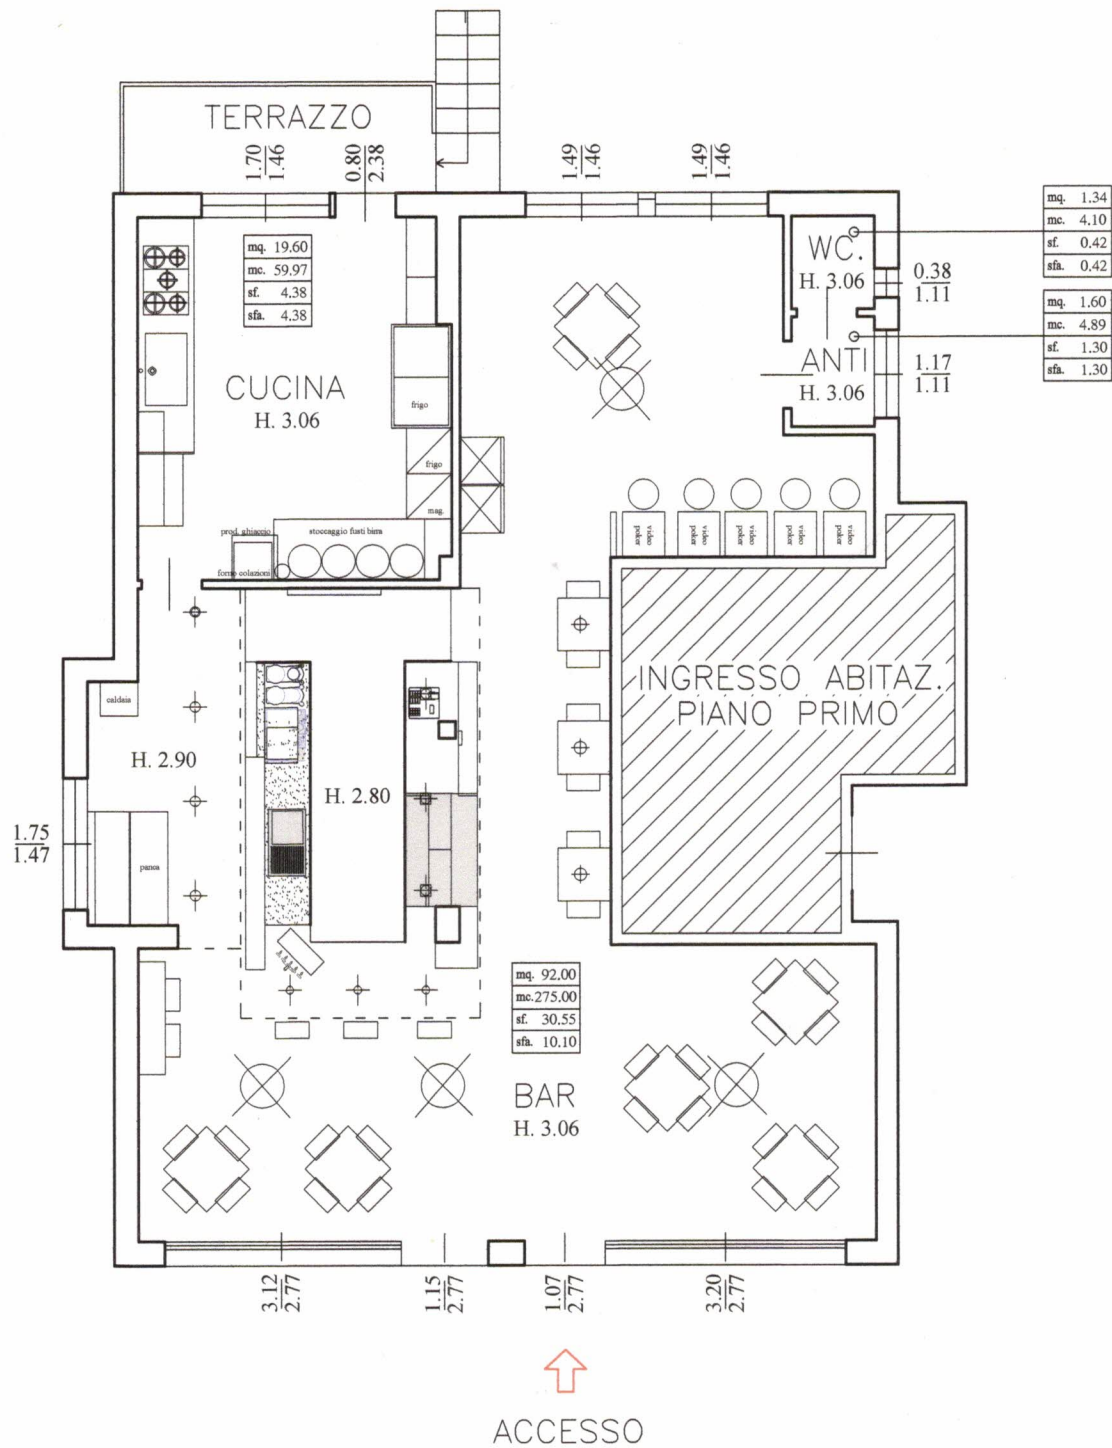

SCALA 1: